


**WHITEHURST  
DESIGN & DRAFTING**  
213 WOODVILLE ROAD  
HERTFORD, N.C. 27944  
252-312-7999 (CELL)  
252-284-2324 (FAX)

DATE: 03-10-08  
SCALE: N.T.S.  
DRAWING #  
PROJECT: TRIMWORKS  
DRAFTER: SANDERSON  
RCC  
TRIMWORKS  
SANDERSON

SHEET # 1 OF 2

**THE SANDERSON**  
OF  
**COMPOSITE DRAWING**  
TRIMWORKS CUSTOM HOMES  
101 DRAMTREE DRIVE  
ELIZABETH CITY - NORTH CAROLINA - 27909

**1**

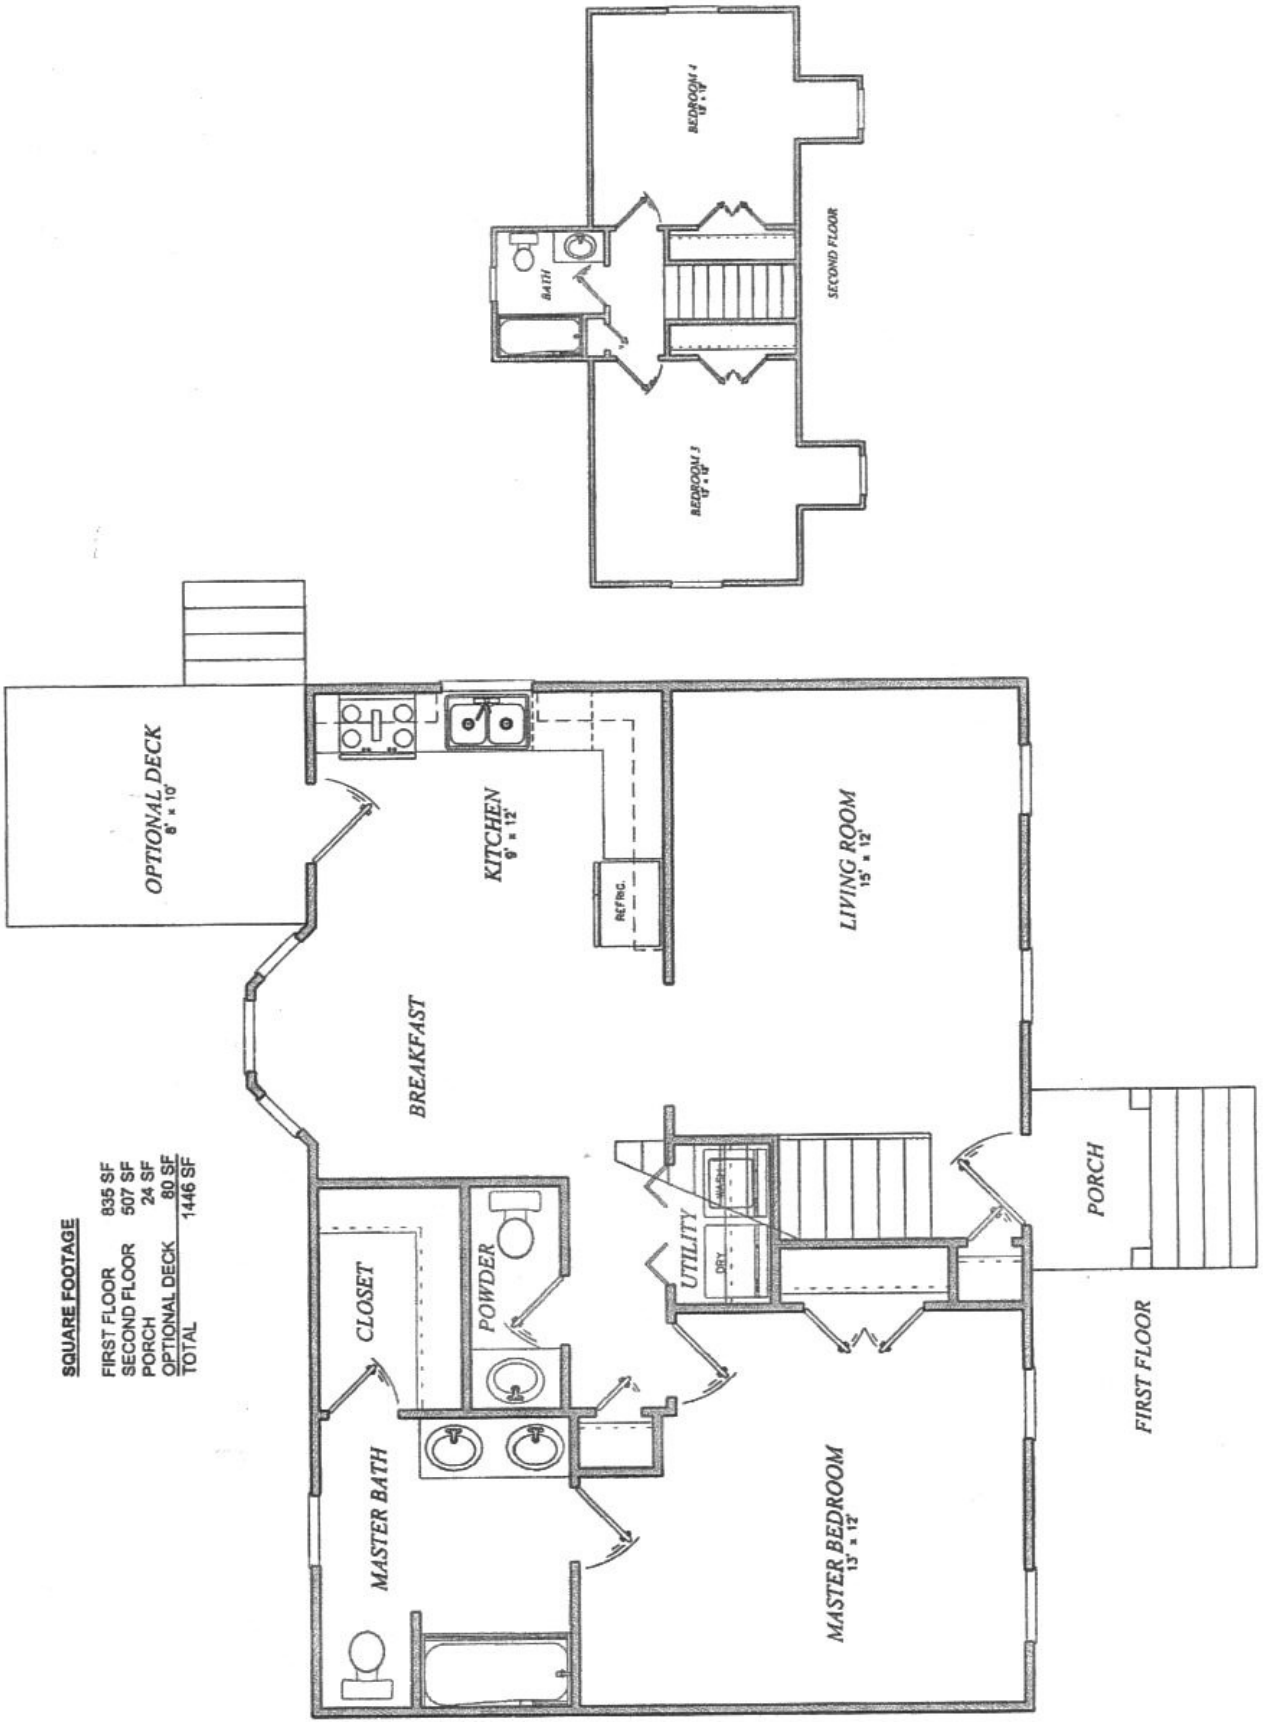

**SQUARE FOOTAGE**

FIRST FLOOR	835 SF
SECOND FLOOR	507 SF
PORCH	24 SF
OPTIONAL DECK	80 SF
<b>TOTAL</b>	<b>1446 SF</b>